



2plus4 Interior Design Portfolio 2018

2016—2017 CHINA INTERNATIONAL ARCHITECTURAL
DECORATION AND DESIGN ART FAIR AWARD

Index

- Team Member
- Team Structure
- Our Design Concept
- Latest Projects
 - Hotel
 - Sales Office
 - Residential
- Scope of Work
- Contact

Member Introduction



Clovia Cheung Creative Director

Worked in the interior design field for over 15 years with different projects, such as corporate office, commercial complex, retail, mall, KTV, and hotel project. Strong experience in design and construction in Hong Kong and mainland China.

Aim to focus on Eco friendly and sustainable interior design. In creating a new design, we end up wasting so many non-recyclable materials, such as natural stone and non-sustainable timber. However, we can change this practice by embracing other recyclable and sustainable materials to achieve the same result. Green interior design is to help everybody to achieve a greener, high technology and healthier lifestyle. Design style is humanity, good at using things around as a design concept.

Project Experience

Hotel

TJ Shangri-La
Intercontinental Hotel, Foshan
Hotel of Primus Hotel (SH)
Hotel of Venetian hotel smoking solution project
Sales Office of Showroom and Mock-up room of Greenland Holding Group (Changsha)

Mall

Ruibo Lujiazui Shanghai Mall
SC Mall design concept (Long for)

KTV

Hanting Hotel Haikou Mingzhu Plaza
Goodtime pudong yaohan branch (SH)

Retails Project:

Giorgio Armani (Hong Kong, Beijing, Shanghai, and Tianjin etc.)
Coach Leather ware (Hong Kong)
Nike Store (Hong Kong)
Broadway Photo Supply Limited (Hong Kong)
il Colpo Group Hair Stylish (Hong Kong, Shanghai)
HK Electric (Hong Kong)

Office

Giorgio Armani's Headquarter (Hong Kong)
Broadway Photo Supply Limited's Headquarter (Hong Kong)
Conair Far East Limited's Office (Hong Kong)
DDB Worldwide Communication Group Inc. Office (Hong Kong)
SML Group Limited (Hong Kong, Shenzhen and DongGuan)
Maxus's Office (Hong Kong)
Group M Inc's Office (Hong Kong)
DHL NAH Office (SH)
Premier Asia (SH)
Pfizer (HK)
Publics (HK)
QSI (SZ)
Huawei Office Complex (Wuhan)
Green Town office complex (Ningbo)

Residential

Dubai House
Mei Po House
Way Gin Garden, Tsing Yi Residential
Private Residential (SZ)

Member Introduction



Hama Lai Design Director

He has over 13 years interior design experience in Hong Kong and Mainland China. Mainly in hotel, F&B, office and retail project. He believes that we can develop a better design business system. You can't ask people to change; but yourself. Highly tailored to clients needs and innovative design, refreshing. Now feel the weight and proper use of color as one of his design features.

Retail

Little mermaid (Hong Kong)
Royce (Hong Kong)
Citysuper Cashier(Hong Kong)
Ocean Optical (Hong Kong)
Garden (Hong Kong)
Momose Co Ltd (Hong Kong)
Affliction Clothing (Hong Kong)
Berlin Optical (Hong Kong)
Kingsglory (Hong Kong)
Lucullus (Hong Kong)

Project Experience

Hotel

Hart Hotel (Hong Kong)
ASCOTT(Hong Kong)

Shopping Arcade

Argyle centre 1F eating location (Hong Kong)
Argyle centre kiosk(Hong Kong)
28 Marble Road Basement (Hong Kong)
Smiling Shau Kei Wan Plaza(Hong Kong)
Timeplus (Hong Kong)
Kingswood Richly Plaza (Hong Kong)
Sai Kung Centro (Hong Kong)

F&B

Mcdonald's (Hong Kong)
Mcdonald's (Macau)
Camlux Restaurant (Hong Kong)
Fortune 28 Young (China)
Maxim's(Hong Kong)
Fusion Deli (Hong Kong)
ChaCha (Hong Kong)
Cooked Deli (Hong Kong)
Little Mermaid (IFC Hong Kong)
Hong Kong Day (Hong Kong)
Chiuchau Garden Restaurant (Hong Kong)

Office

Mcdonald's(Macau)
LungHing Office (Hong Kong)
Emkay Industries (HK) Ltd.
Mcdonald's (China)
Indesore group office (Hong Kong)
Mou Fung Office (Hong Kong)
Sun International Resurces Ltd (Hong Kong)
Citysuper Office (Hong Kong)
MCATV Office (Hong Kong)
Maxim's Factory (Hong Kong)
FrieslandCampina Ltd. (Hong Kong)
TaTa South East Asia Ltd. (Hong Kong)
Citysuper Office (Hong Kong)
China Airline(Airpoart HK)
Kingsglory Office (Hong Kong)

Member Introduction

Koka Ko Senior Interior Designer



Koka Ko has 10 years experience in Hong Kong. He had a passion of design. The courage to receive new things, often looking for new materials to keep client fresh, so that they often have a pleasant and relaxed meeting, which can make people happy to work together. Solid design and project skills. Like to blend design with technology with modern style.

Project Experience

Casino Project:

SAND COTAI CENTRAL – Casino Common Areas (Macau)

Retails Project:

FENDI (Hong Kong)

RALPH LAUREN (Hong Kong)

BANK OF CHINA HK Branch (Causeway Bay)

Jordan Austin Plaza (Hong Kong)

Office Project:

HSBC Headquarter Corporate floors (Hong Kong)

Ares Asia Ltd (Hong Kong)

HUTCHISON GLOBAL COMMUNICATIONS LTD. (Hong Kong)

ORD MINNETT (Hong Kong)

CPA GLOBAL (Hong Kong)

LI & FUNG (Hong Kong, USA, India, Turkey, UK, China)

Noble Group Ltd. (Hong Kong, China, Dubai)

PMN Capital Corporate office (Hong Kong)

Showroom Project:

Herman Miller (Hong Kong, China, India, Singapore)

LI & FUNG (Hong Kong)

Residential Project:


Gramercy (Hong Kong – Central)

Jade Beach villa (Hong Kong)

Vista Horizon (Hong Kong)

Villa Martini (Hong Kong)

Member Introduction

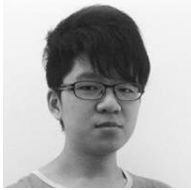

Vinci Ma

Junior Designer

A dependable and conscientious junior interior designer. Design experience includes, Landscape, Mall, Financial Centre, Factory, and Residential Building.

A very reliable and serious interior designer, is a thinking-shaped designer. With good analytical skills and listening ability, it has evolved into a design direction and sought to gain more experience in design and space learning in different places.

Project Experience

Hengtai City, Kunming
Ruibo Financial Center District, Shanghai
Shenzhen Pingan Finance Center, Shenzhen
Huawei Software Production Facility, Wuhan
Manly Villa House, Hong Kong
La Marina, Macau

Member Introduction

Yandy Tusi


Marketing Director

A result-oriented professional in business development with exceptional management skills, excellent strategic thinking and high learning capability with excellent problem-solving skills. Worked in interior design and PR industry. She has experience working with different cultures, hard working and successfully providing efficient and quality service to all.

Project Experience

Handling corporate customer for relocation staff such as HSBC, Barclays and UBS etc:
Cooperate with the relocation team for the expatriates from oversea
Assisting for residential and commercial project

Team Structure

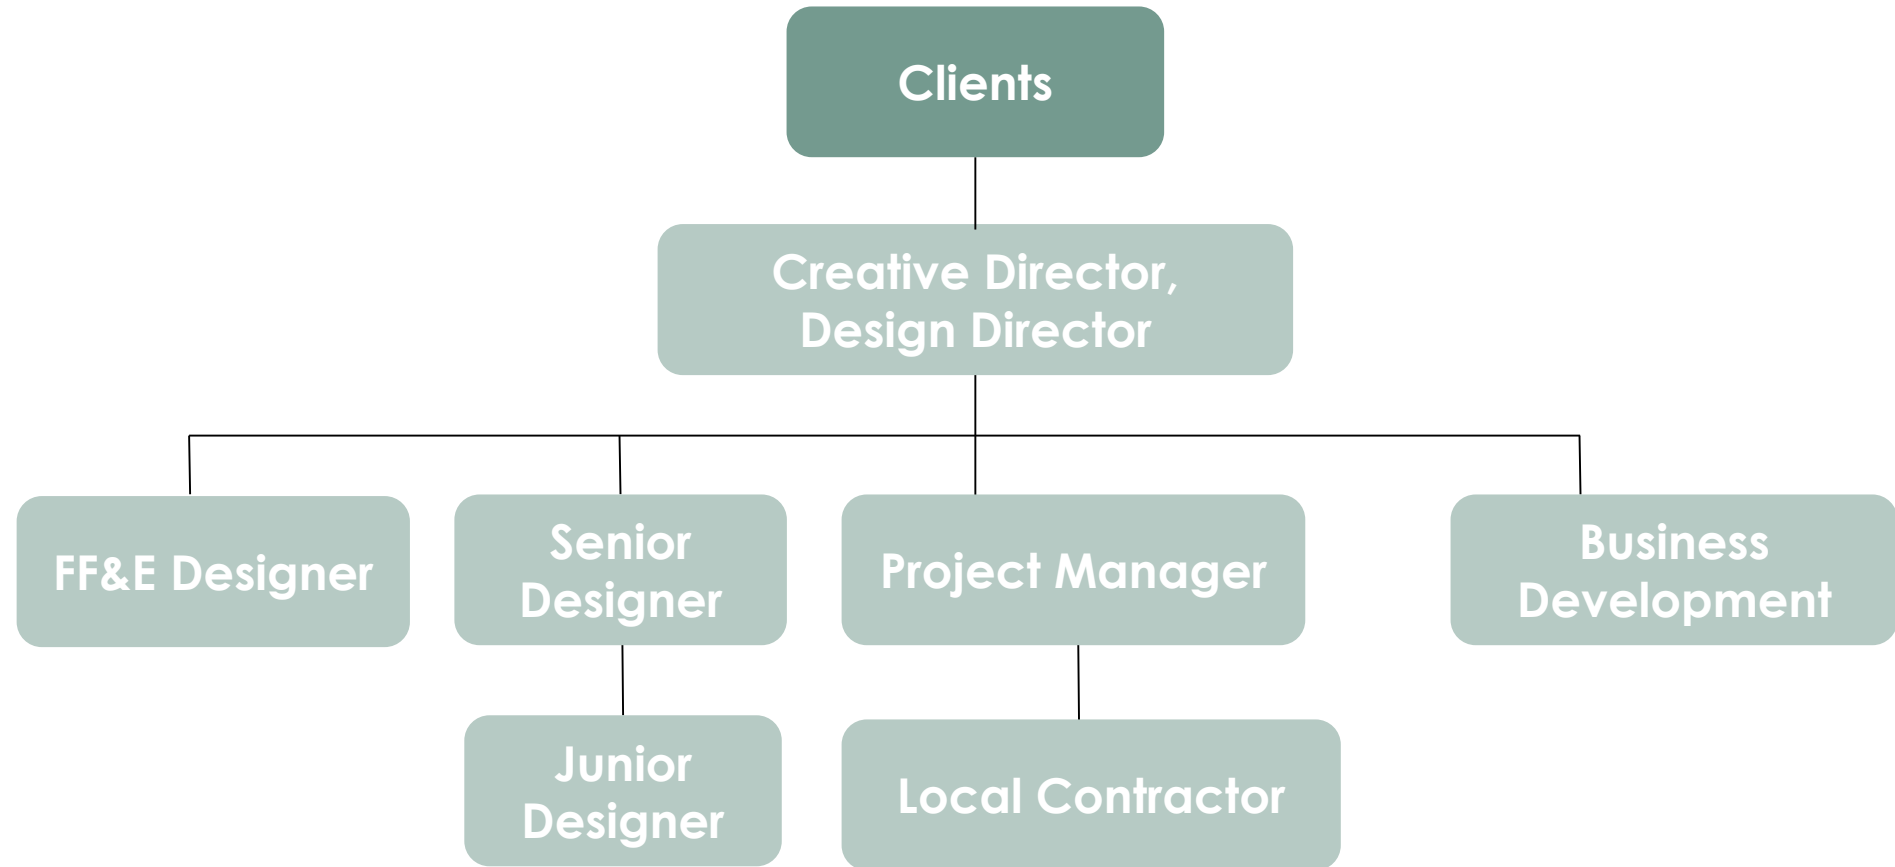

Our Design Concept



- On-Site Meeting
- Measurement and Your requirement



- Budget Estimate
- Minutes from last meeting



- Layout Plan development
- 3D Rendering



- Site hand over (optional)
- Your review and comment



- Construction quotation (optional)
- 5 times On-site meeting



- Drawing Document
- Materials and Lighting List


Project reference – Gangster Restaurant (London)



Provide a place seem like just for gangster meeting restaurant. Research from the gangster movie, modify from the classic style but match with green elements. The gangster-->Gun--> bullet sharp is the design concept. A cone sharp and Shape sharp top to be the seating frame design.

Project reference – Gangster Restaurant (London)

1/F Reception area

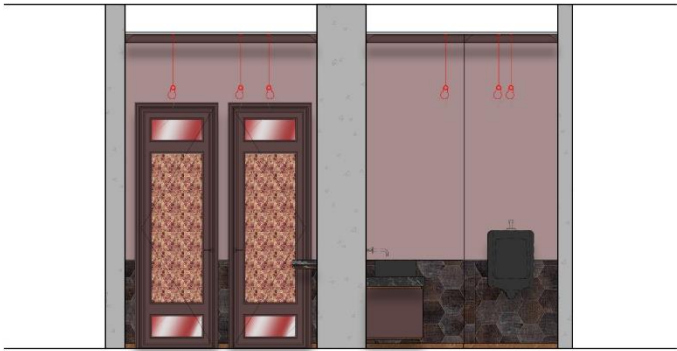

ELEVATION B

SCALE 1:40

Project reference – Residential (Way Gin Garden, Tsing Yi Hong Kong)

Living Area



The design concept came from puzzle mix with new and old. This family has a great mind that they re-use many existing furniture. Base on the new concept, we renovated their furniture into the new one. So felt like a puzzle, piece by piece stick together to become one. The kids love to dance and drawing very much so that we mix with the pastel color to make the place more childhood. The hanging cabinet is a whiteboard which can let the kid can draw anytime. A challenging part is a tiny bathroom need to put the shower area and the bathtub. Luckily we found a small one can fit this idea. An extra need is for the cat have his own bed and walkway.

Project reference – Residential (Way Gin Garden, Tsing Yi Hong Kong)



Project reference – Residential (Way Gin Garden, Tsing Yi Hong Kong)



Project reference – Residential (Mei-Po Hong Kong)




Loft and colorful design for a young couple from Canada. They love nature and African style. Many decoration and accessories from different countries that they have travelled. The couple loves life and natural balance. All Eco-friendly material used in this area. Semi-open space for their private parties and to enjoy the “natural environment”.



Project reference – Residential (Mei-Po Hong Kong)



Project reference – Residential (Mei-Po Hong Kong)

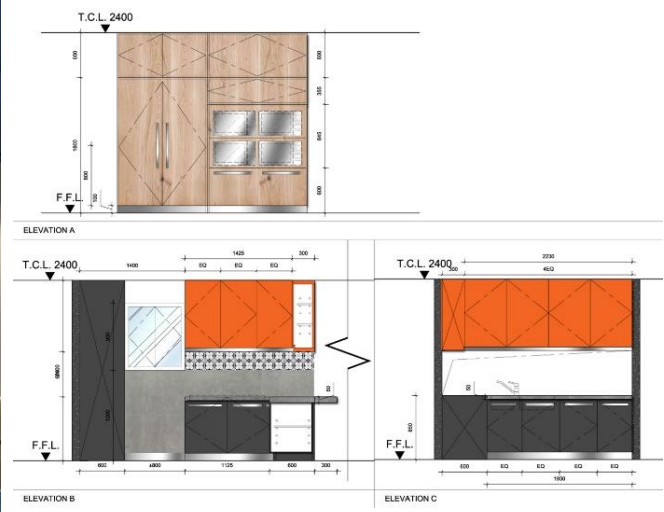



Location:
Shanghai Hongqiao International Airport, the hotel focuses on business class of customer. The design was combined Chinese traditional and modern style. Simplified all the Chinese shaped decoration, but used a lot of wooden element to create a luxury and professional mood to the customers.



Project reference – Hotel (SH)

Typical Room




Project reference – Hotel (Foshan)



INTERCONTINENTAL HOTEL, FOSHAN, CHINA

Intercontinental hotel of Foshan, China. Design concept came from the traditional garden of Foshan. Mix with Paper cut and the lantern. Brown and milky tone of the whole project.



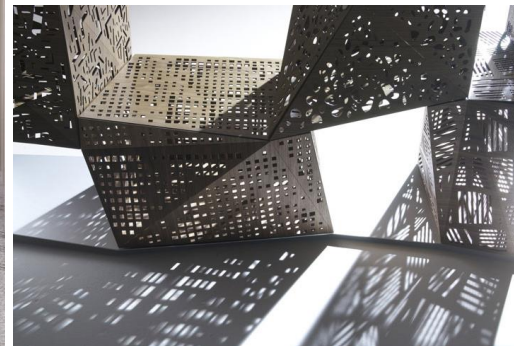


Project reference – Hotel (Foshan)


CHINESE RESTAURANT - A LA CARTE



Project reference – Hotel (Foshan)

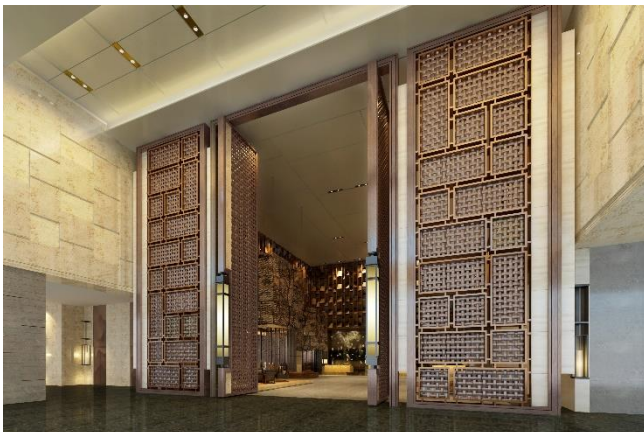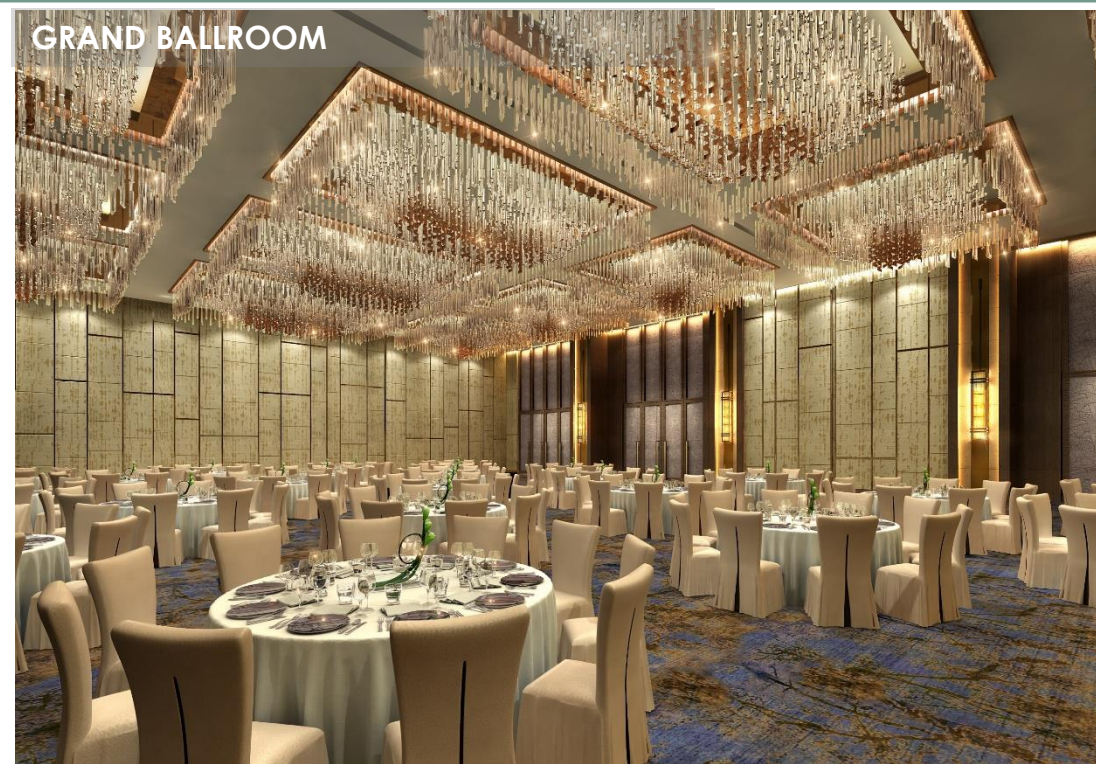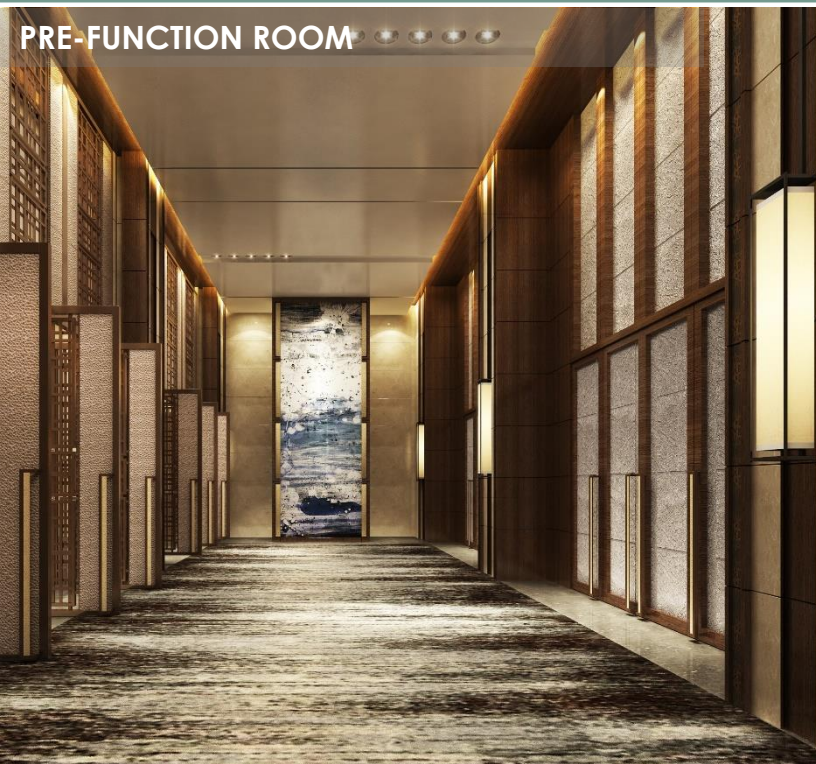


Project reference – Hotel (Foshan)

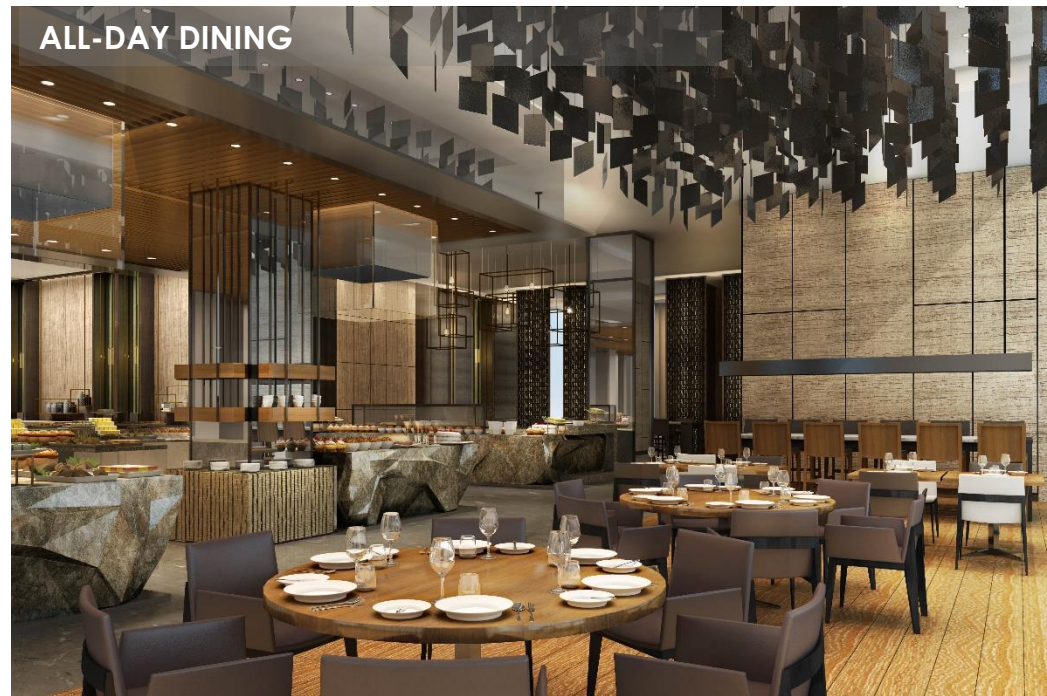




Shangri-La is a mythical place beyond the hills, through the mists and deep within the snow-covered mountains. It is enshrouded in mystery and embodies serenity, harmony, timelessness and many beauties. Begins your journey when you pass through the front doors. Due to the importance of the river in both cities' past and present, the design of the Shangri-La Tianjin celebrates the river by capturing its movement, textures, colors and the essence of tranquility. Combining this with Tianjin's flower, the rose allows for another layer of richness in color to be added to the design.

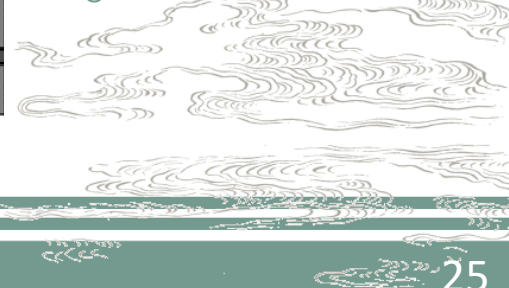

Project reference – Hotel (TJ)

Lobby & Bar area

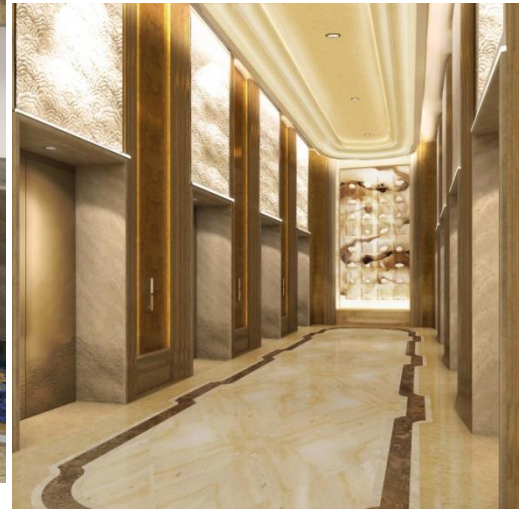

Project reference – Hotel (TJ)



Ballroom







Traditional garden of Foshan elegant style; garden scene eclectic group, the pursuit of a pale natural, picturesque rural charm; full of local characteristics of the landscape architecture style and taste, light and transparent; garden and fruit trees, flowers bright, plus Qushui loop, loose embankment Willowbank form unique splendor and charm; especially the size mixing of rocks, skillfully refined and unique portfolio.

GRAND BALLROOM




Chinese Restaurant

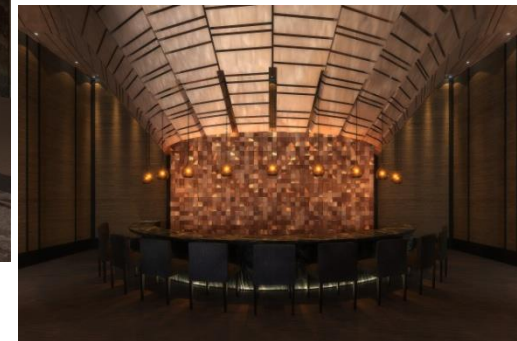

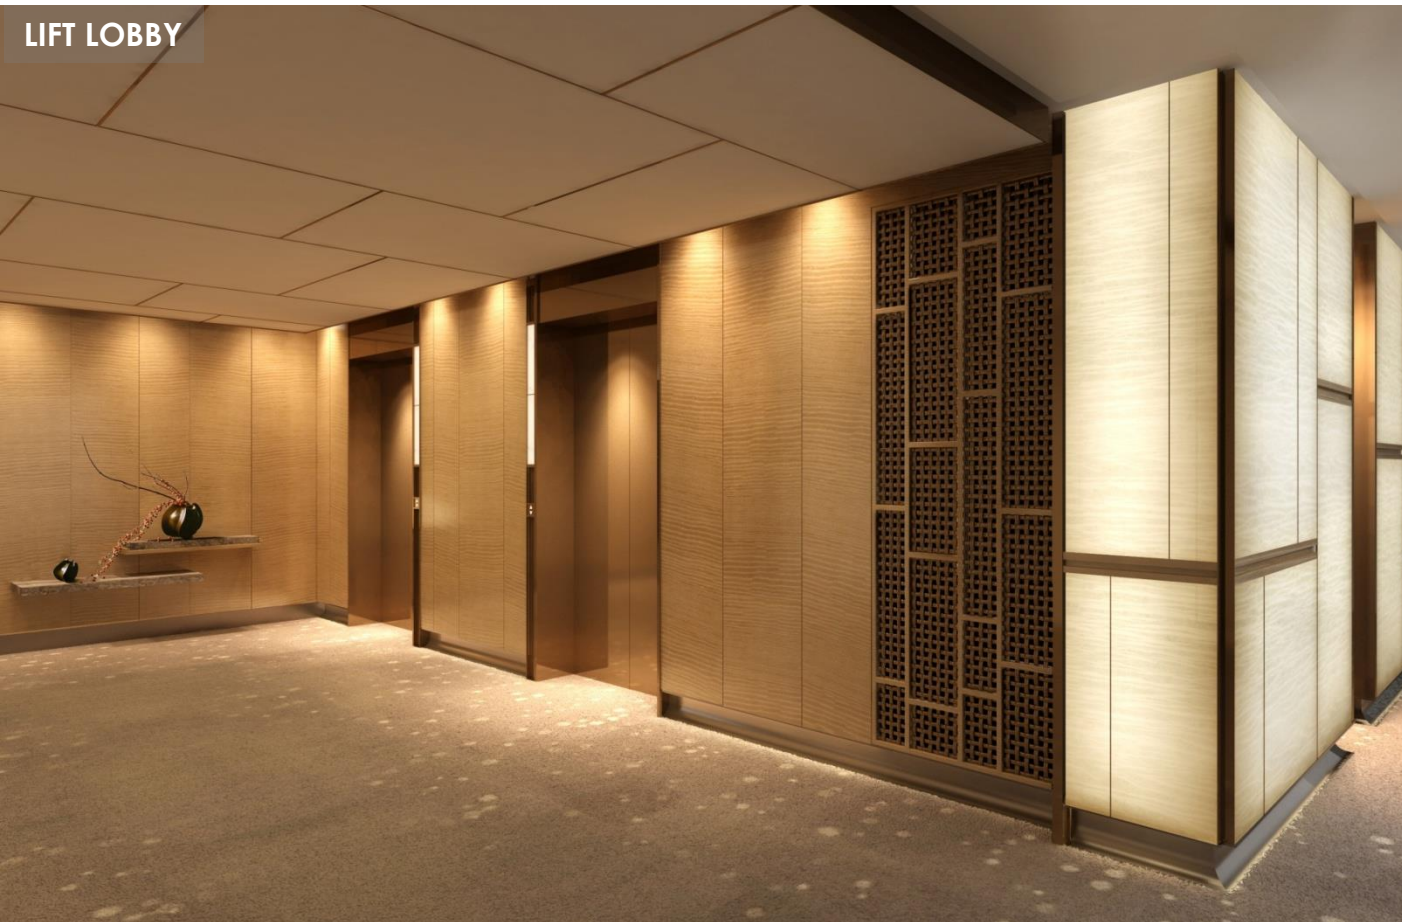


Project reference – Sales Office (CS)

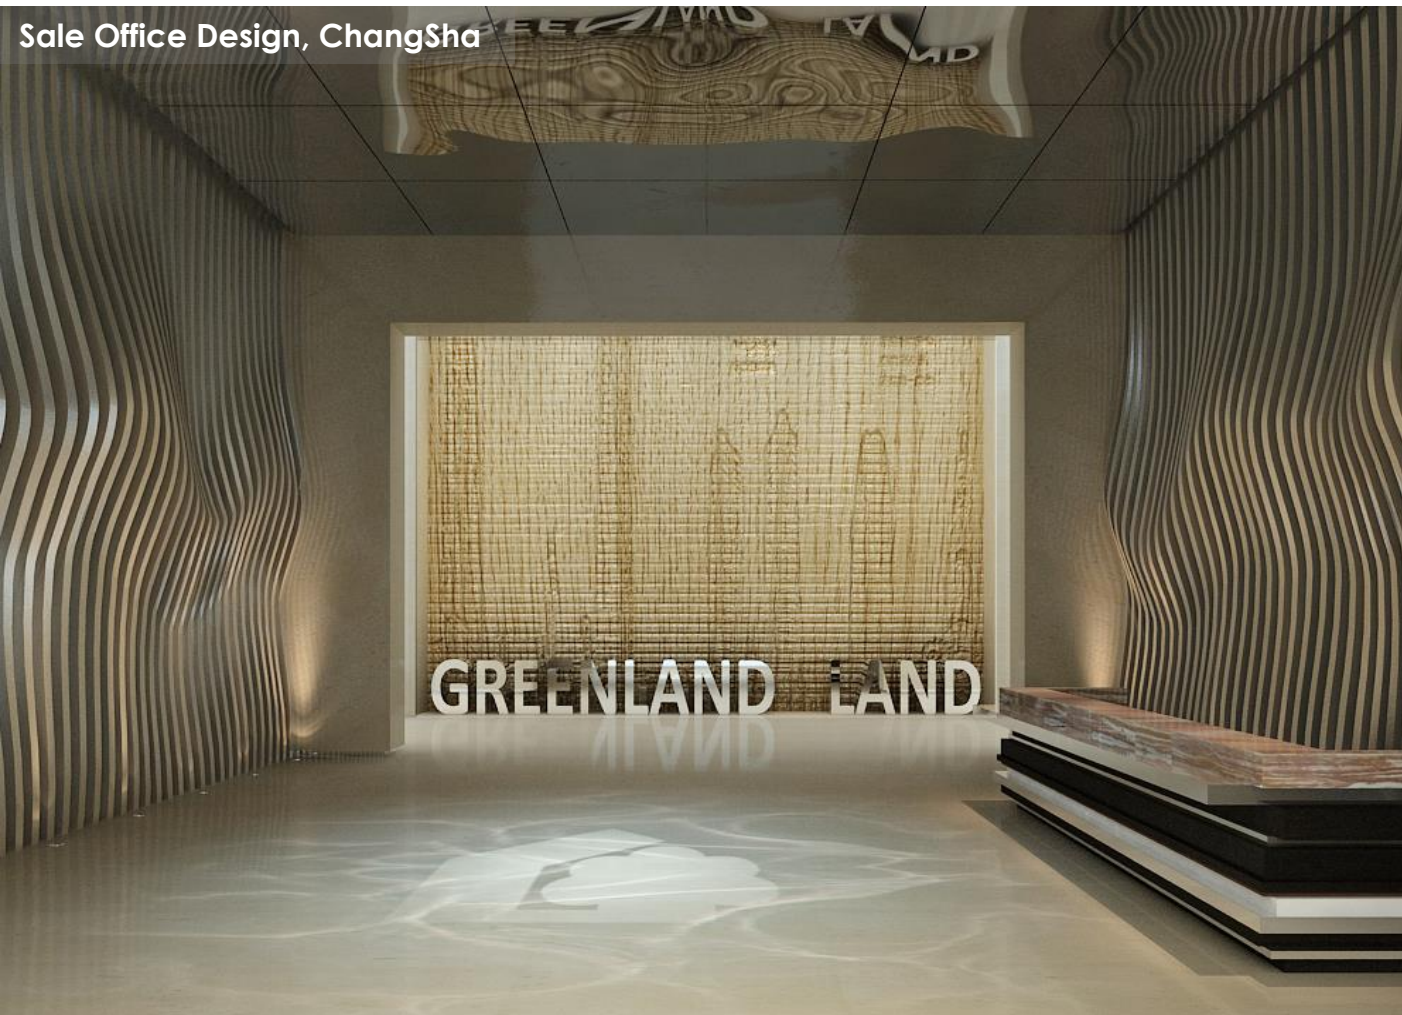

Sales Office with Greenland Property. Base on the geographic of Changsha. River and water are the primary material to develop. Free flow of water and raindrop shape appear on every space you walk, though. Combine with metallic, provide a real experience when you walk through the water elements.



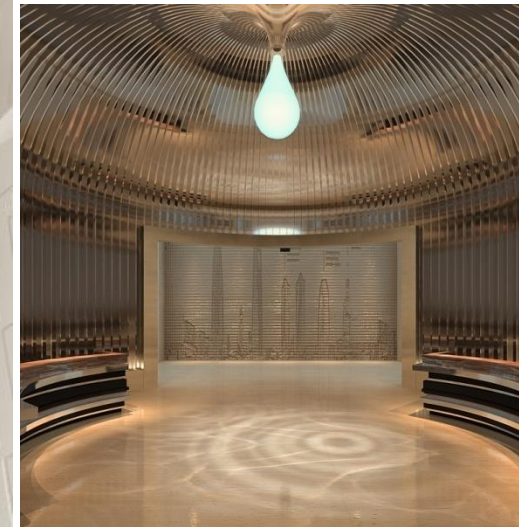

Project reference – Residential (Dubai)









One of our clients was looking for classic style. We combined the design concept of Contradiction. Hard seemed soft, and the classic style was not only about molding, skirting and frame design. The floor pattern was also significant. A fine wall detail with very rough furniture selection is the focal point of the Ground floor.



Project reference – Residential (Dubai)

Dining Area

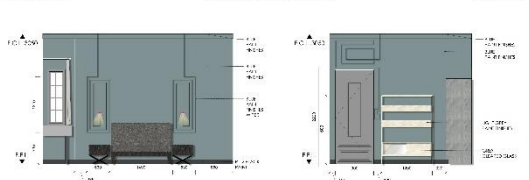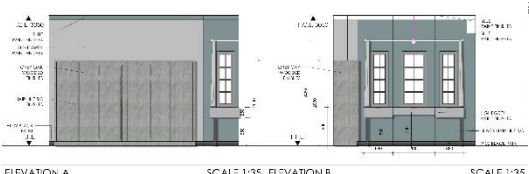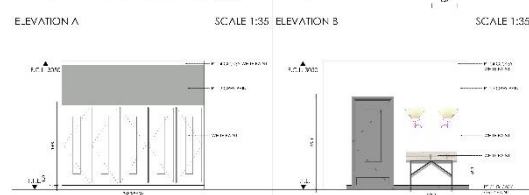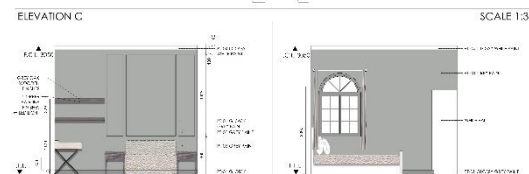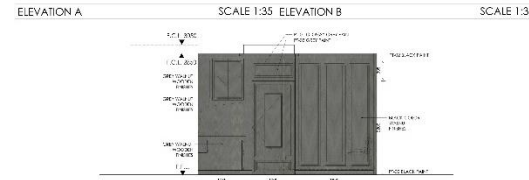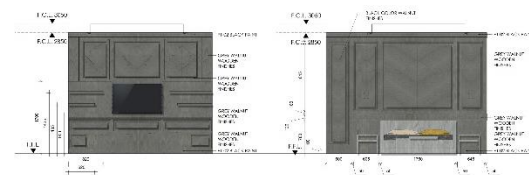

Project reference – Residential (Dubai)



Contact

T: +852- 3569- 8194

M: +852- 9136-7886

M: clovia@2plus4.com

M: 2plus4designltd@gmail.com

W: <http://www.2plus4.com/>

FB: <https://www.facebook.com/2plus4design>

IG: 2plus4 interior design Ltd